


02 ELEVATION  
SCALE 1:10


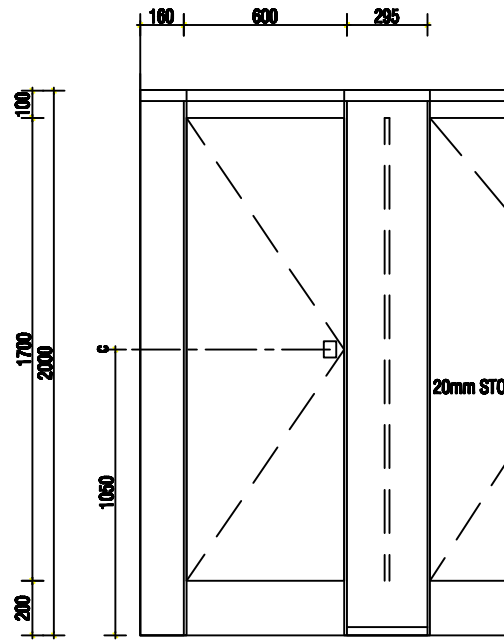


03 ELEVATION  
SCALE 1:10


04 DIVIDER FIXING  
PLAN 1:2

05 FRONTAL FIXING  
PLAN 1:2

06 HEAD RAIL  
DETAIL 1:2

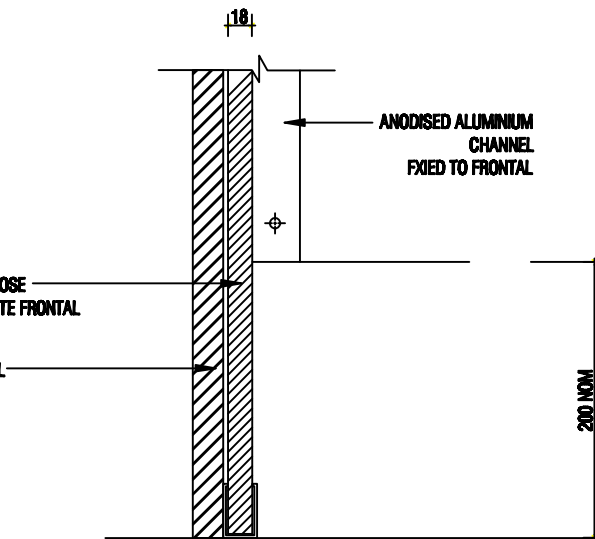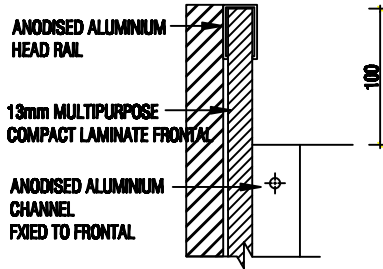

07 FLOOR LEG  
SECTION 1:2

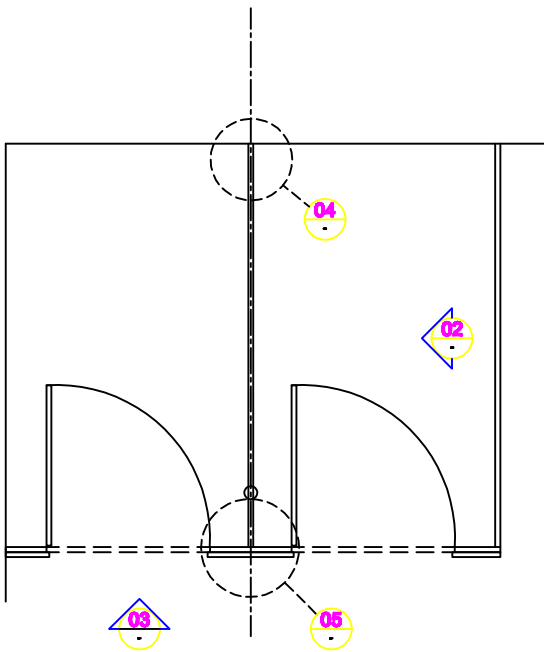

01 PLAN  
SCALE 1:10

ANODISED ALUMINIUM CHANNEL  
SCREW FIXED TO WALL  
PARTITION SCREW FIXED  
TO CHANNEL  
13mm MULTIPURPOSE COMPACT  
LAMINATE DIVIDER

13mm MULTIPURPOSE COMPACT  
LAMINATE DIVIDER

ALUMINIUM CHANNEL

13mm MULTIPURPOSE COMPACT  
LAMINATE FRONTAL

20mm STONE FRONTAL

ANODISED ALUMINIUM  
HEAD RAIL

13mm MULTIPURPOSE  
COMPACT LAMINATE FRONTAL

ANODISED ALUMINIUM  
CHANNEL  
FIXED TO FRONTAL

100

18

ANODISED ALUMINIUM  
CHANNEL  
FIXED TO FRONTAL

13mm MULTIPURPOSE  
COMPACT LAMINATE FRONTAL

20mm STONE FRONTAL

200 NOM



Kirkbuild Systems Pty. Ltd.

64a River Road  
Redbank QLD 4301  
PO Box 101 Redbank  
QLD 4301

Ph: 1300 547 528  
Fax: (07) 3818 2273  
admin@kirkbuild.com.au  
www.kirkbuild.com.au

JOB DESCRIPTION  
KIRKBUILD INVINCIBLE 1G TF

DRAWING DESCRIPTION  
13mm COMPACT LAMINATE  
20mm STONE FRONTAL  
FLOOR MOUNTED  
PARTITION SYSTEM

SCALE DATE  
AS SHOWN JAN 14

DRAWING NO. ISSUE  
1G TF 01